




BY APPOINTMENT TO HER MAJESTY THE QUEEN
 BATHROOM REFURBISHMENT
 BATH SHIELD UK LTD. T/A CHADDER AND CO.
 SUSSEX

CHADDER & CO.













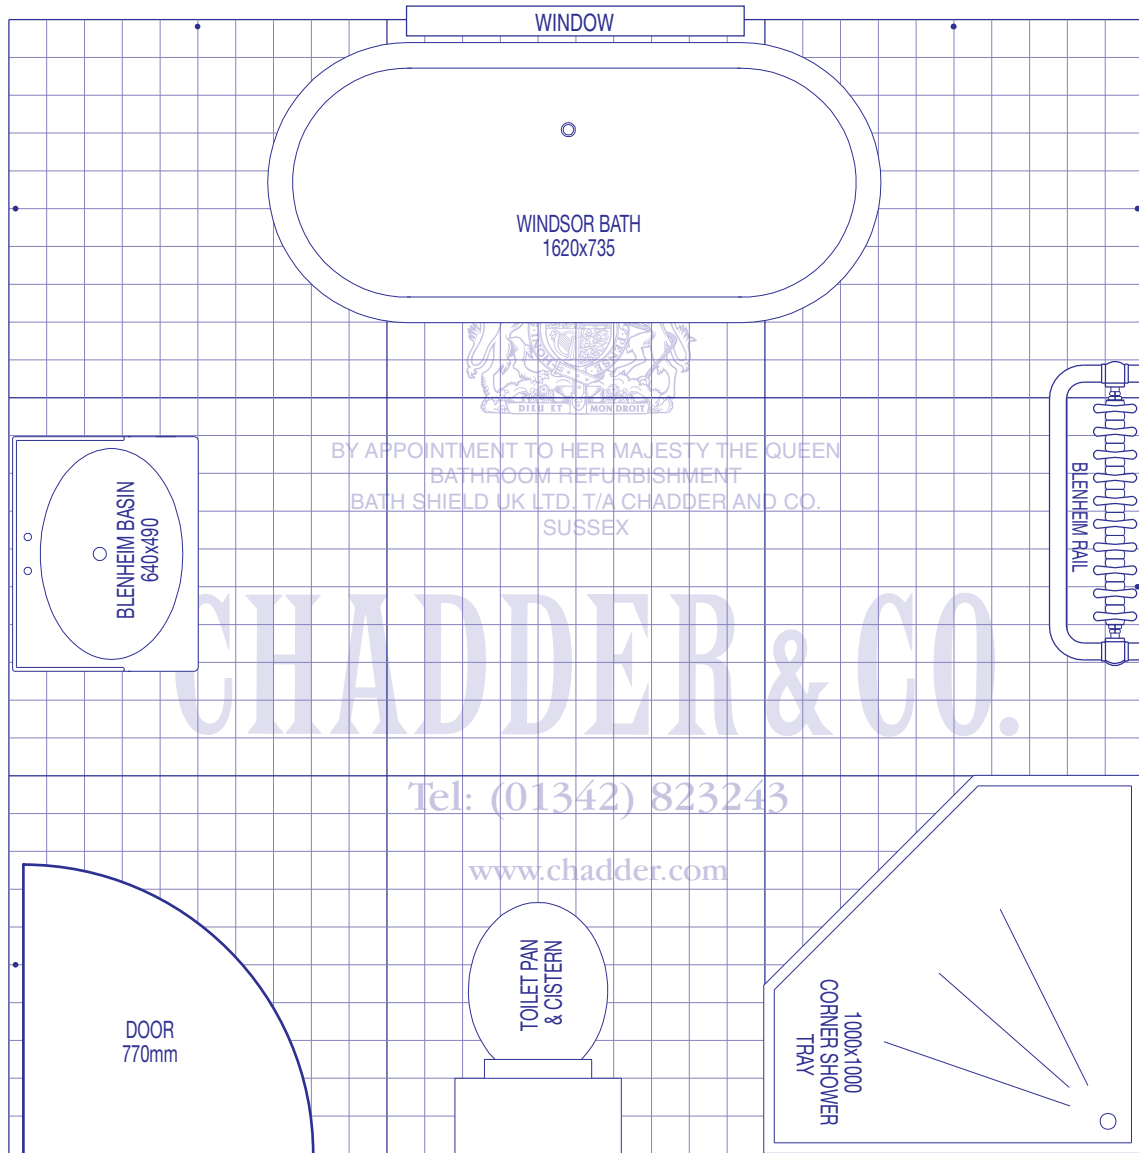




Bathroom Planner 1:20 Scale

Tel: (01342) 823243 Fax: (01342) 823097

www.chadder.com

Bathshield U.K. Ltd., Blenheim Studio, London Road, Forest Row, East Sussex, RH18 5EZ

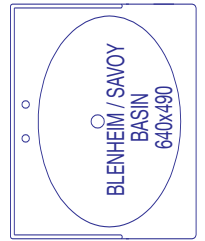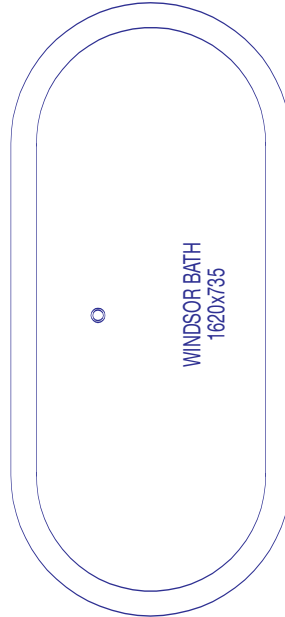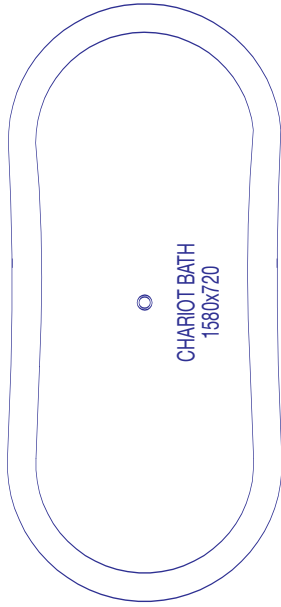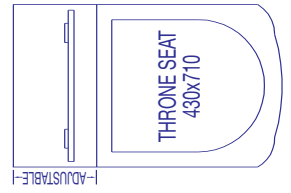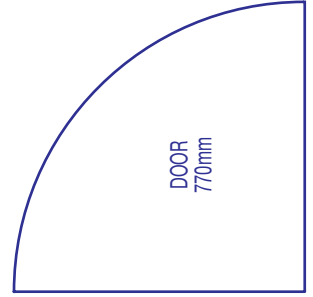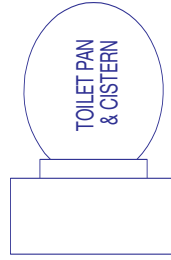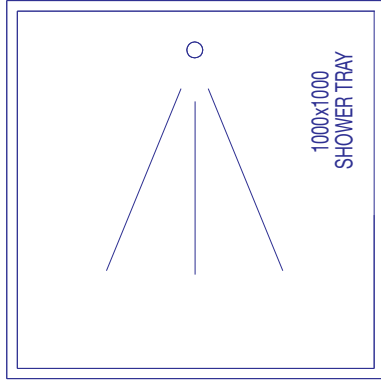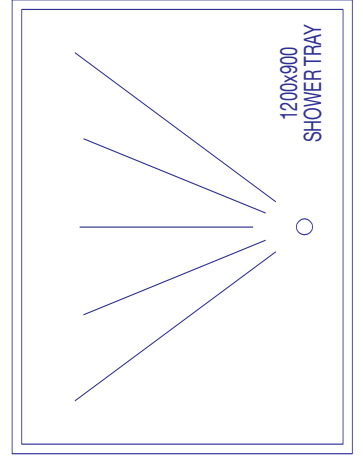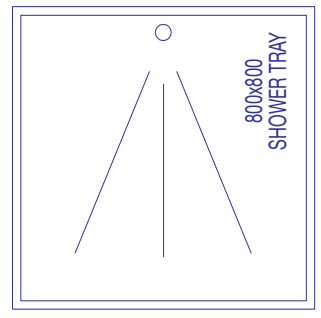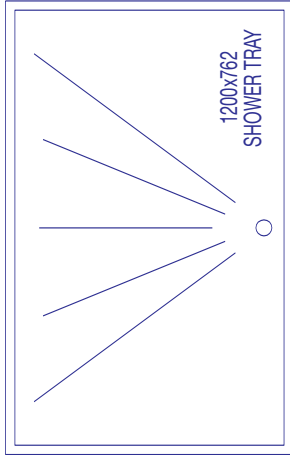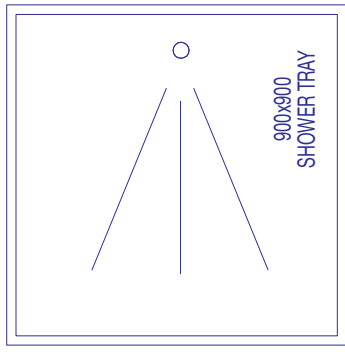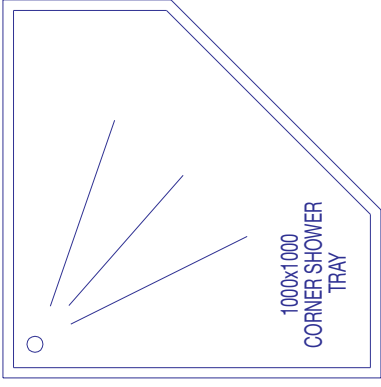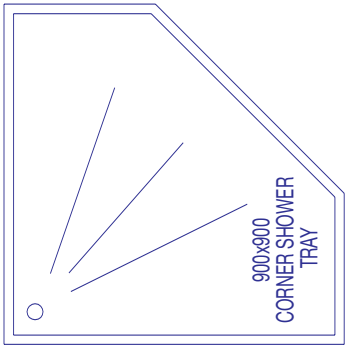

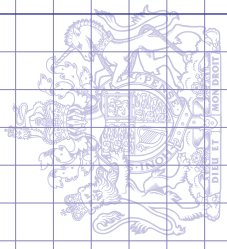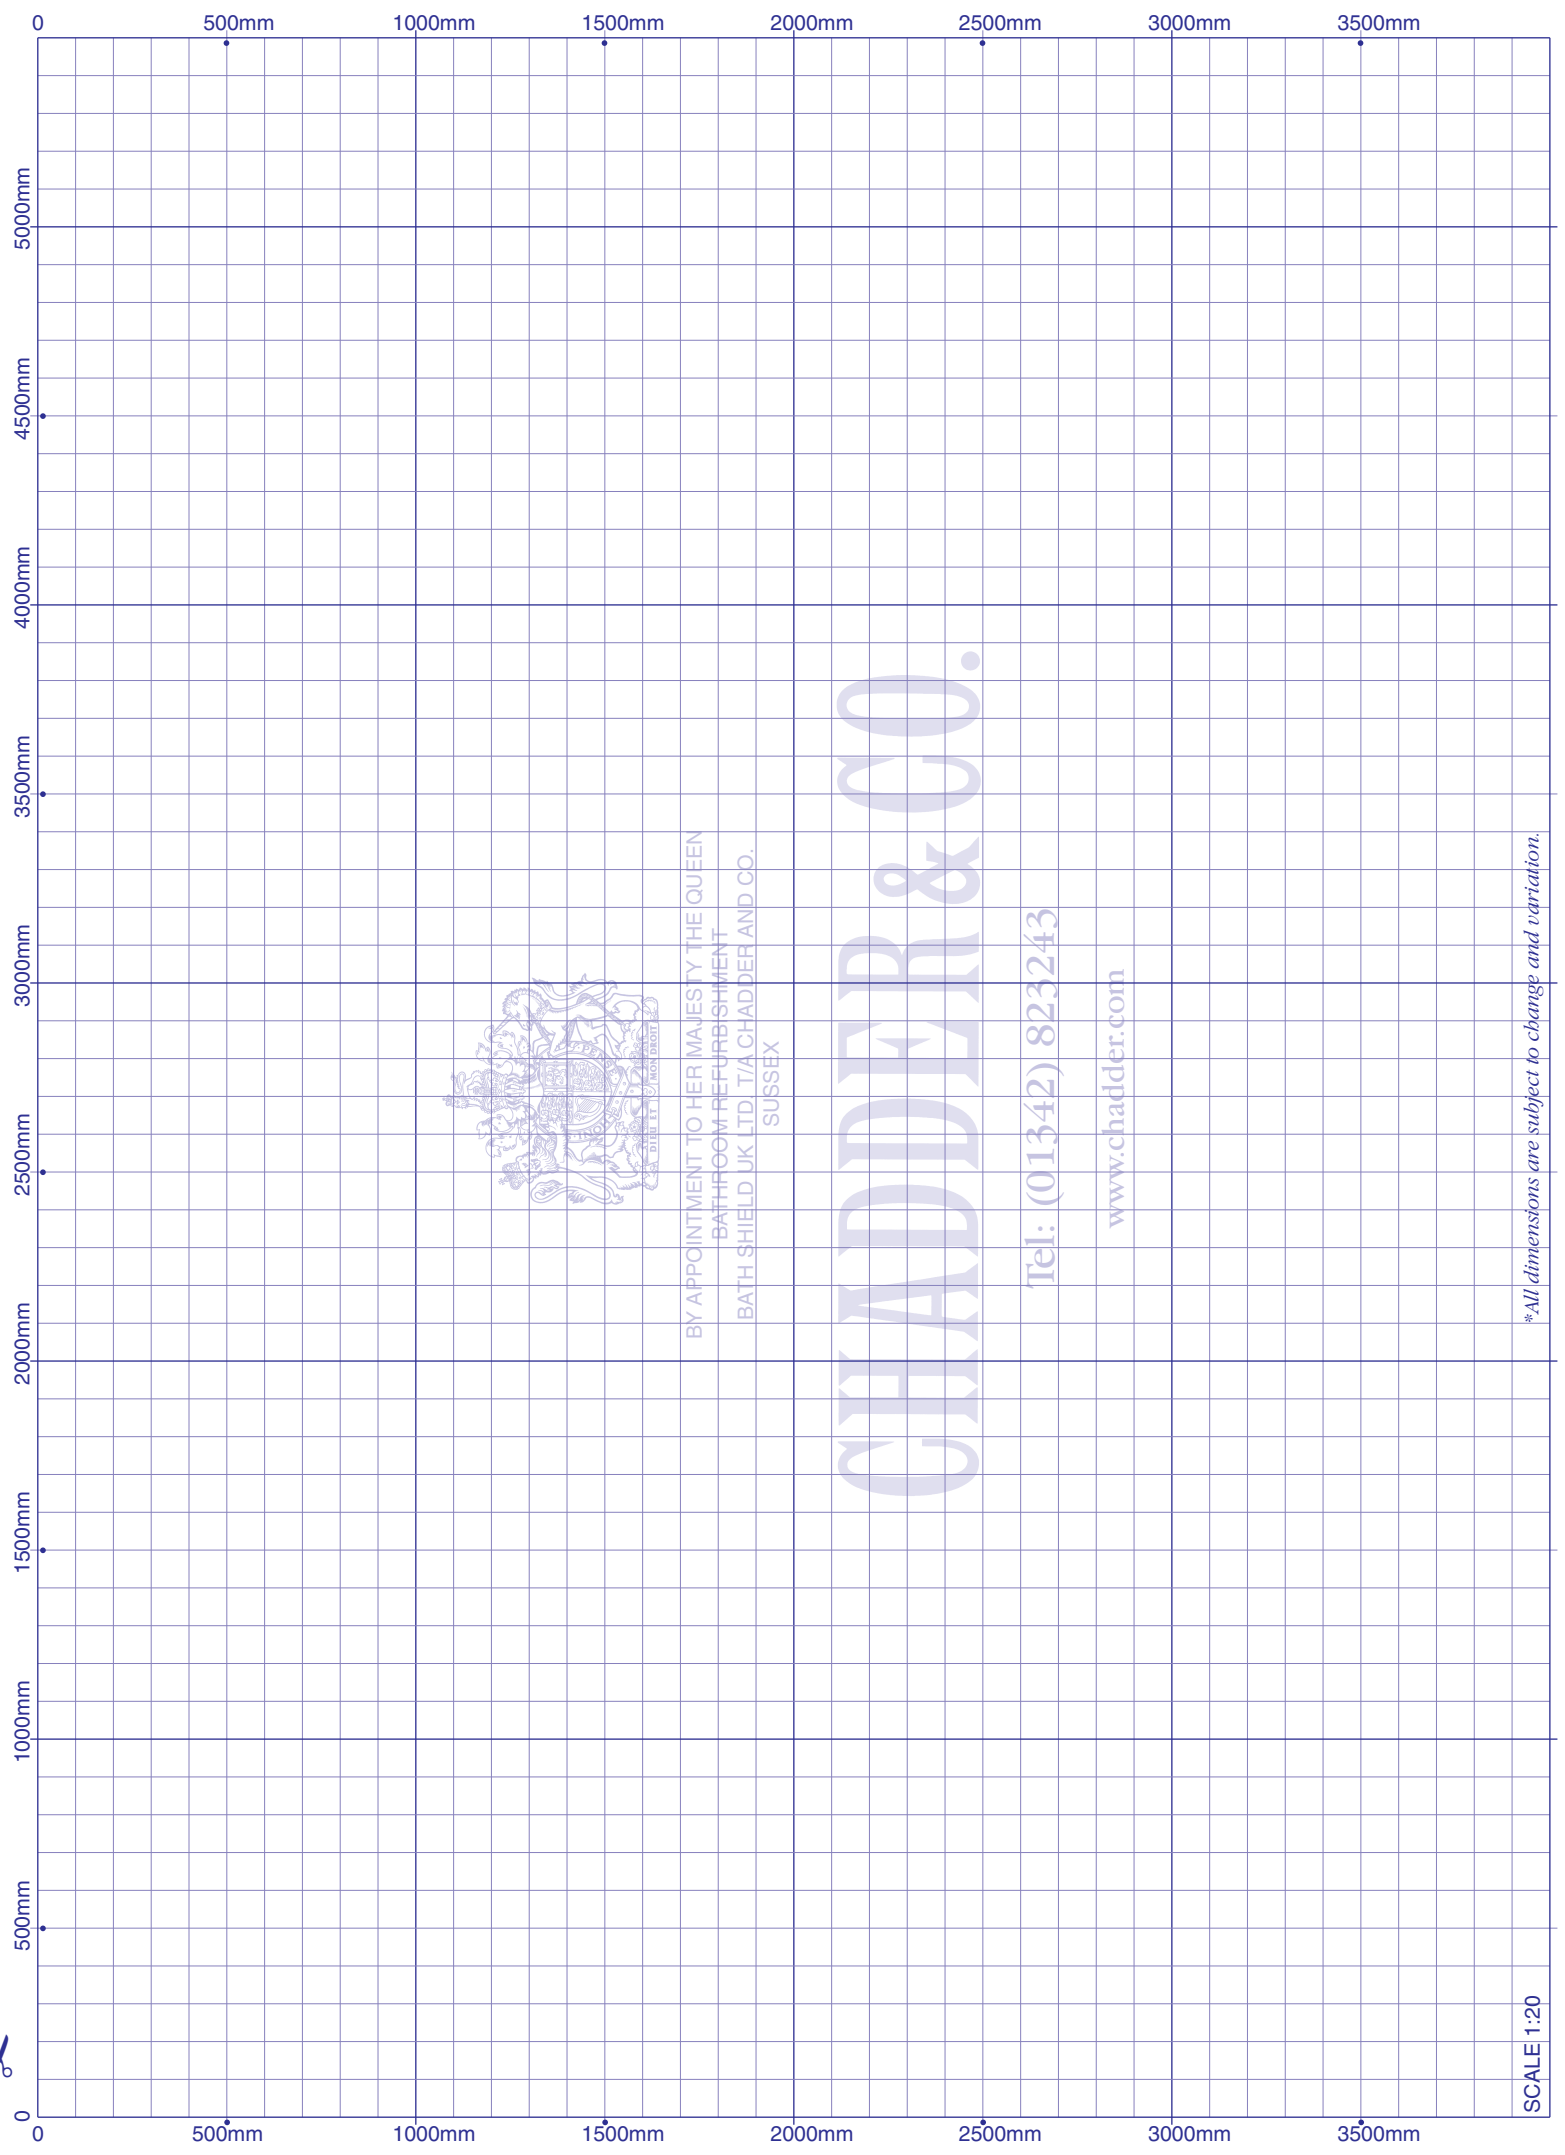

BY APPOINTMENT TO HER MAJESTY THE QUEEN
BATHROOM REFURBISHMENT
BATH SHIELD UK LTD. T/A CHADDER AND CO.
SUSSEX



CHADDER & CO.

Tel: (01342) 823243

www.chadder.com

**All dimensions are subject to change and variation.*

SCALE 1:20

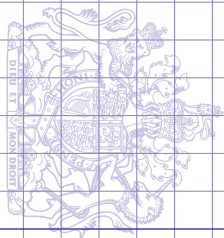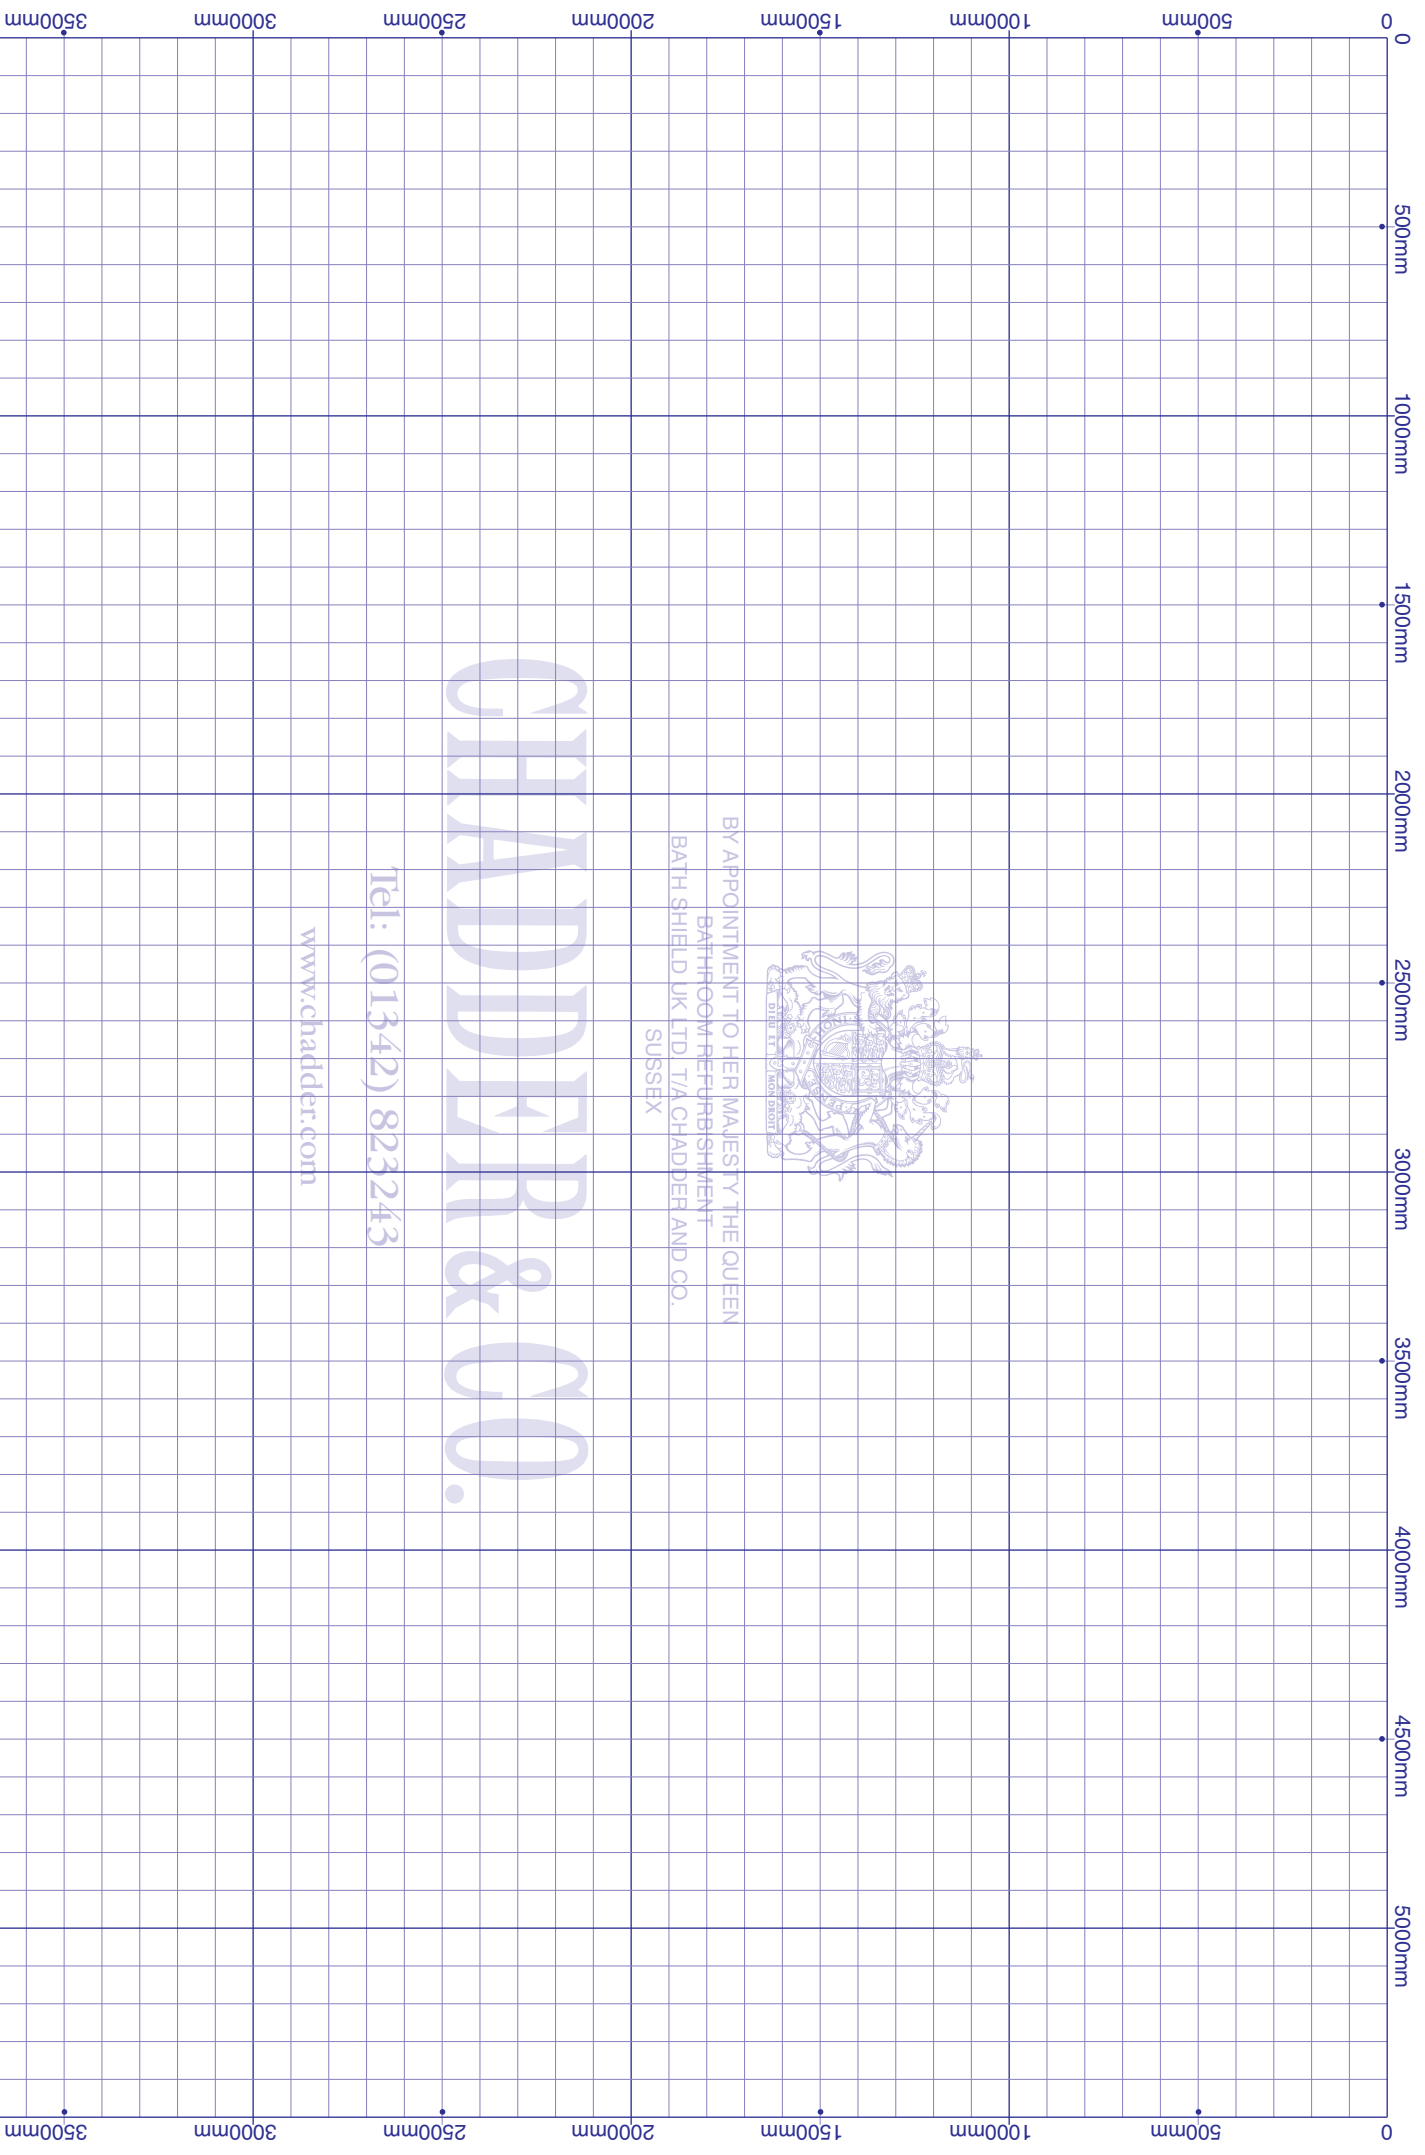

BY APPOINTMENT TO HER MAJESTY THE QUEEN
BATHROOM REFURBISHMENT
BATH SHIELD UK LTD, T/A CHADDER AND CO.
SUSSEX

CHADDER & CO.

Tel: (01342) 823243

www.chadder.com

SCALE 1:20

**All dimensions are subject to change and variation.*